


**LEGEND - LOT LEVELS PLAN**  
ALL PROPOSED, FUTURE & EXISTING SERVICE LOCATIONS ARE SHOWN INDICATIVELY

141.34	EXISTING SURFACE LEVEL
FS140.35	FINISHED BUILDING LINE LEVEL
FR157.40	FINISHED RIDGE LINE LEVEL
TR157.40	FINISHED TOP RIDGE LINE LEVEL
BR157.40	FINISHED BOTTOM RIDGE LINE LEVEL
TW157.40	TOP OF RETAINING WALL LEVEL
BW157.40	BOTTOM OF RETAINING WALL LEVEL
	STRUCTURAL FILL > 200mm DEEP
	CUT > 200mm DEEP
	RETAINING WALL REQUIRED (HEIGHT TO BE DETERMINED)

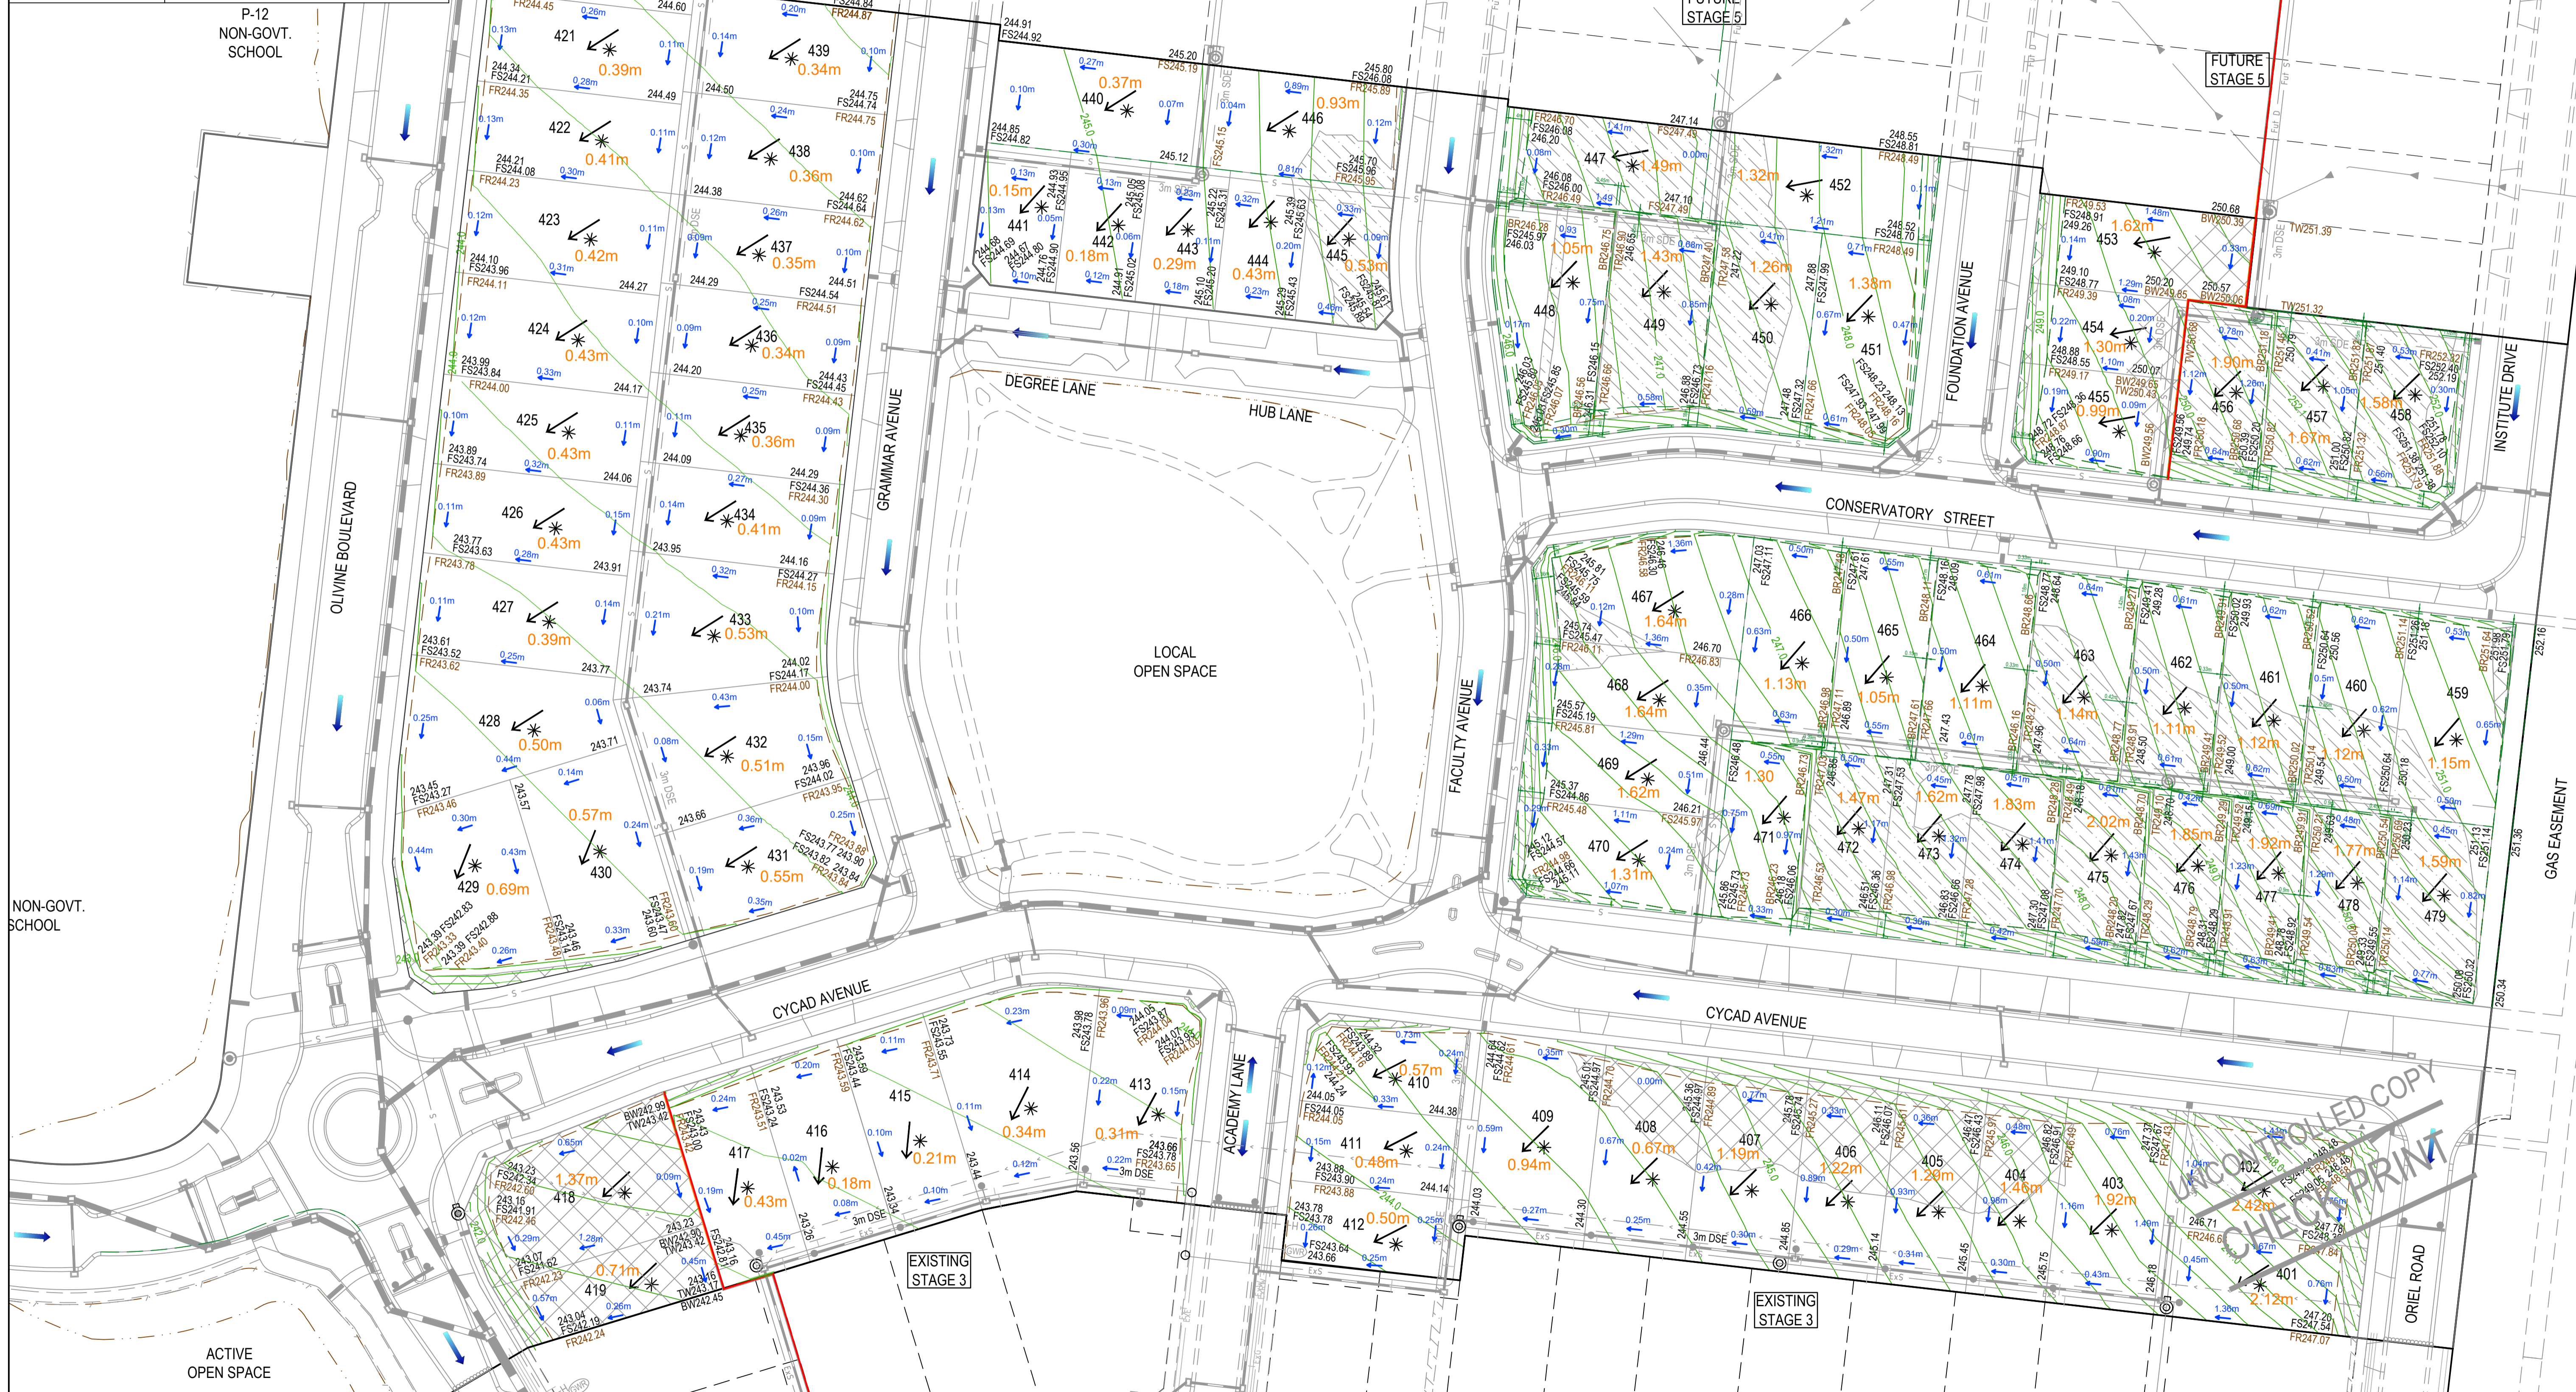


REV	DATE	AMENDMENT / REVISION DESCRIPTION	DESIGN	APPROVAL
A	09.07.19	ISSUED FOR INFORMATION ONLY	PM/PM	AB

**REVISION IN PROGRESS**

**INFORMATION ONLY**

All setting out should be carried out in accordance with MPA/Council's standard drawings or as nominated on hard copy plans provided by SMEC. Any digital information supplied by this office is for information only. Any discrepancies should be discussed with the superintendent.

TITLE	NAME
DRAFTER	R.Barua
DESIGNER	P.Mckay
CHECKED	Z.Gosev
AUTHORISED	A.Burrows
REFERENCE No. 1	
REFERENCE No. 2	

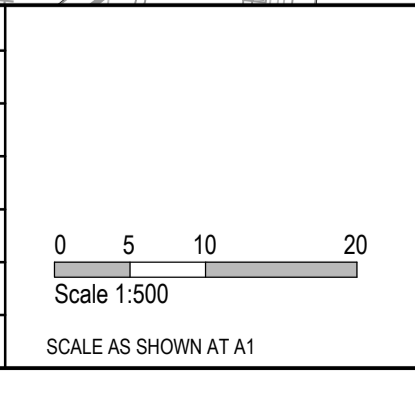

Olivine Estate - Stage 4  
Whittlesea City Council  
Road and Drainage  
Lot Levels - Optimisation Plan

MELWAYS REF	PROJECT / DRAWING No.	SHEET No.	REVISION
1:505	1700E-04-SK09	09 of 14	A