


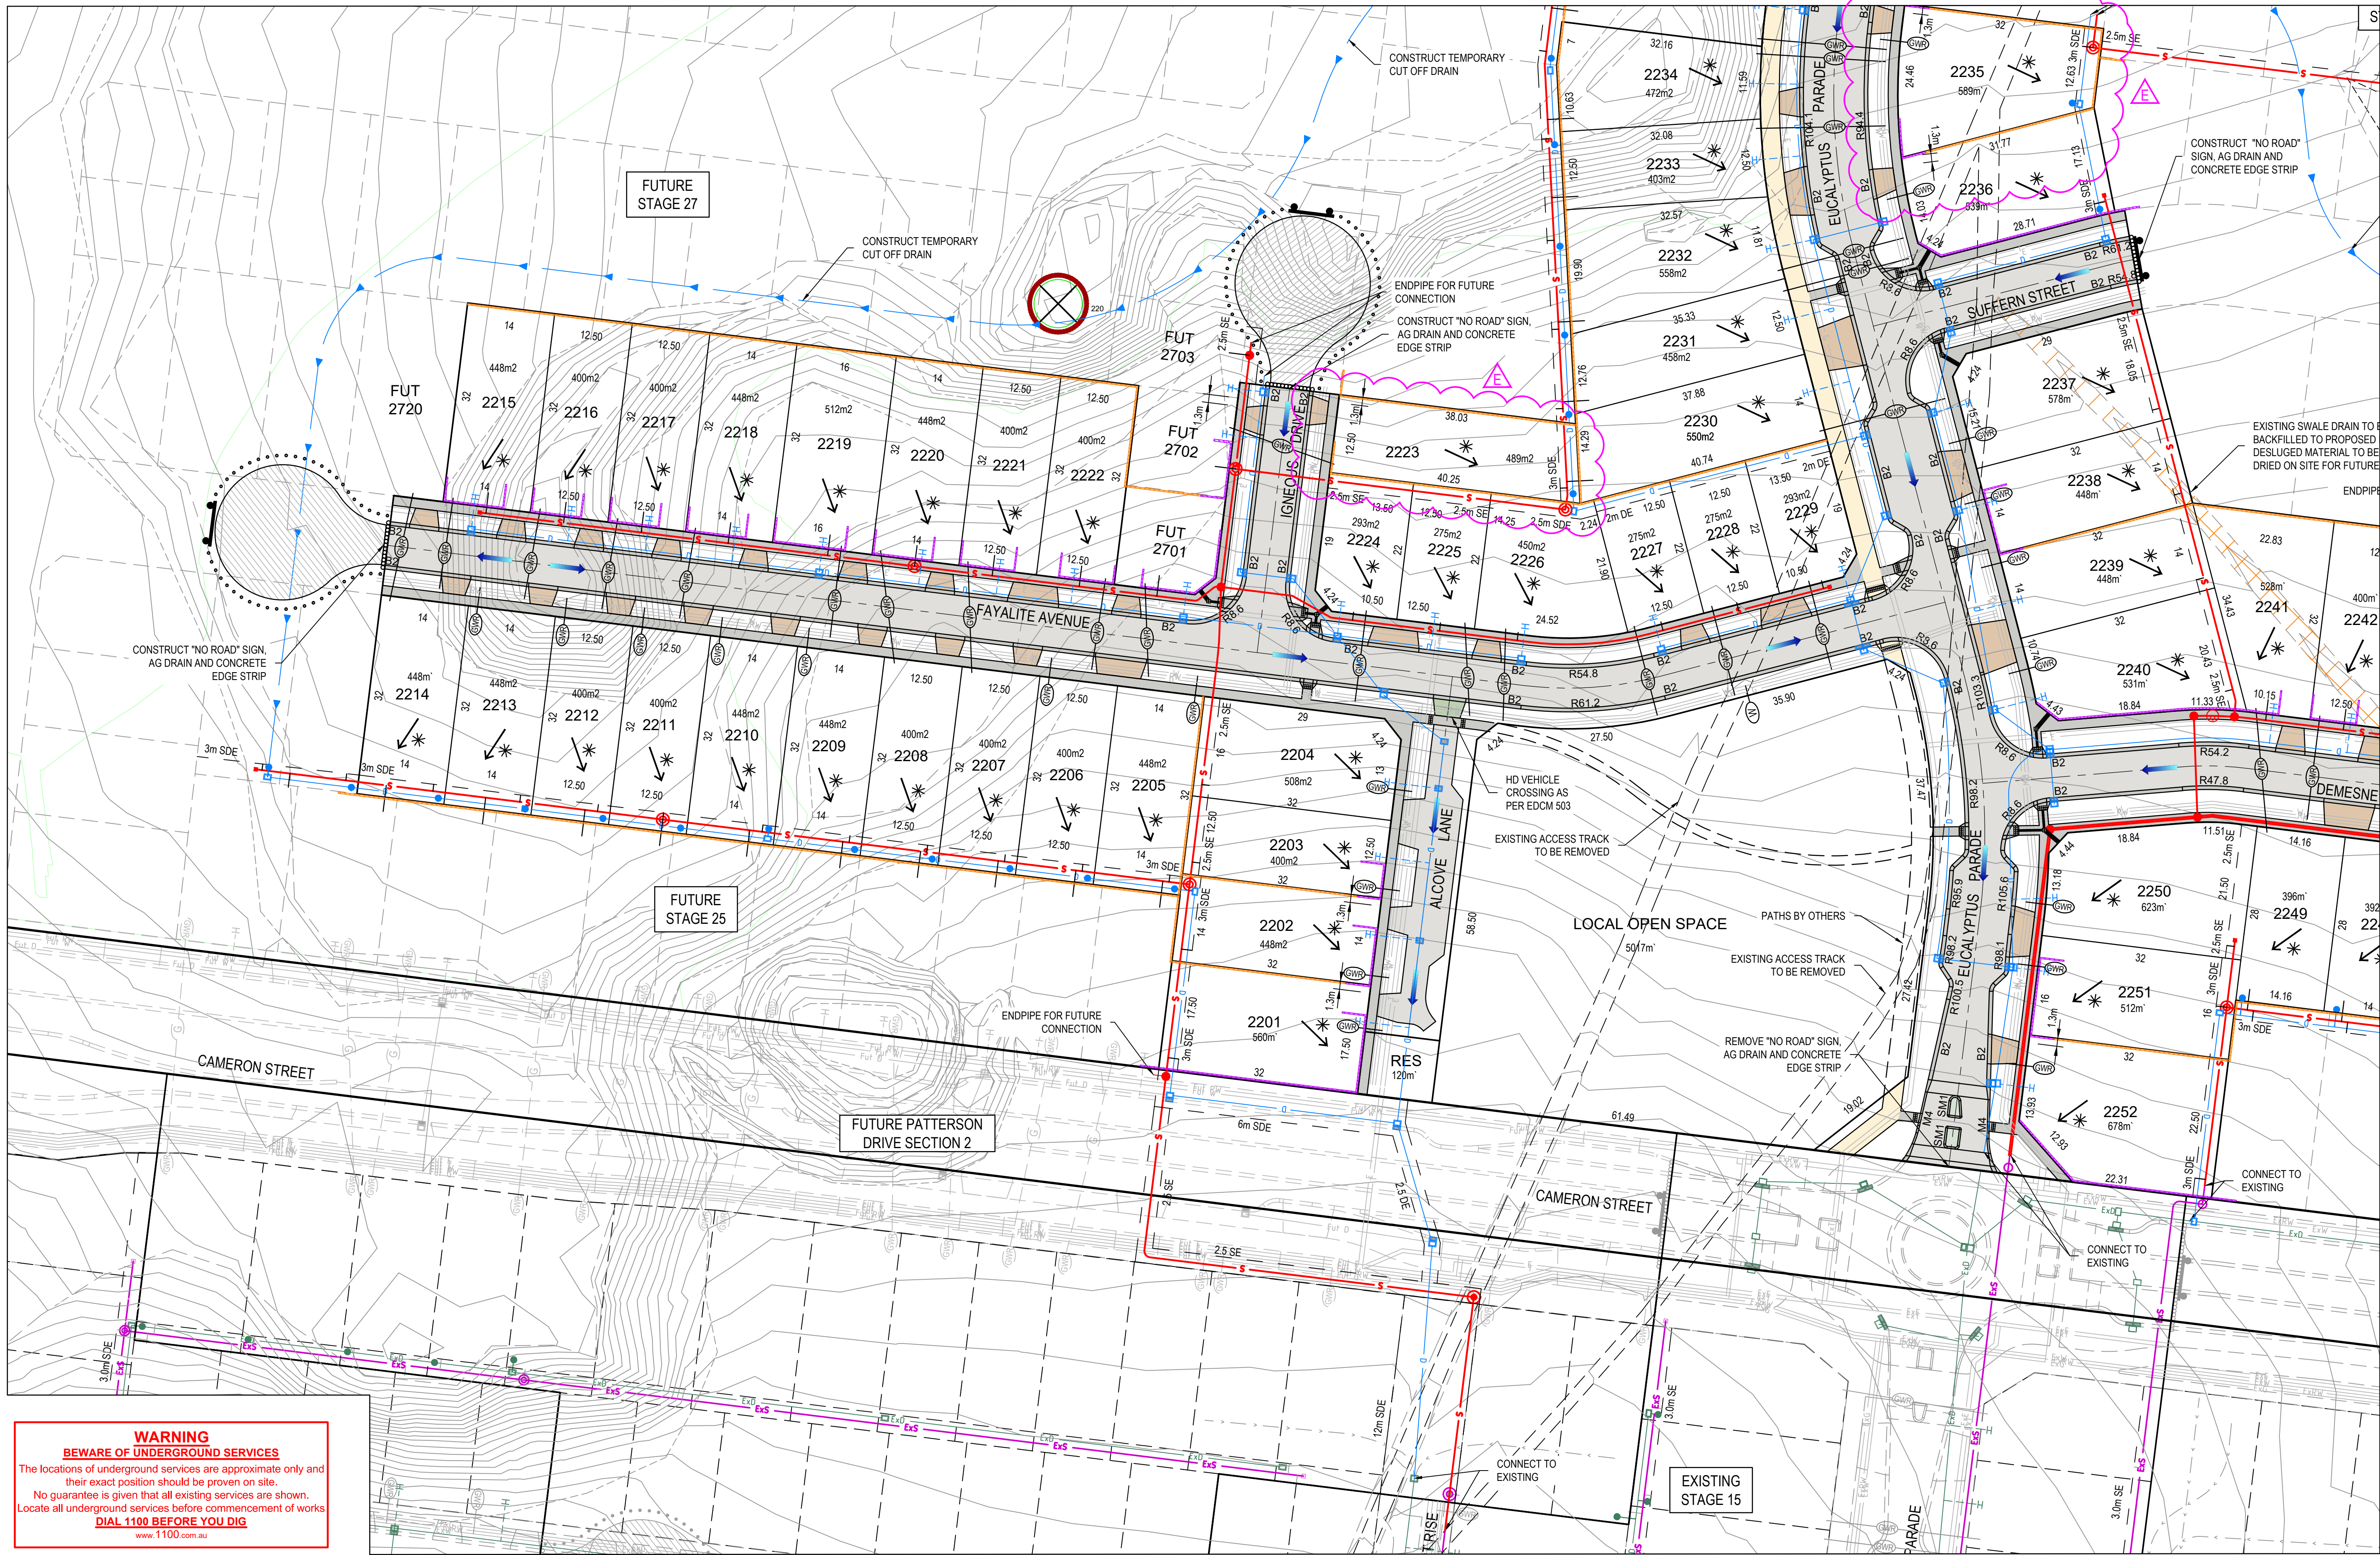

REV	DATE	AMENDMENT / REVISION DESCRIPTION	DRAFTER	DESIGNER	CHECKER	APPROVER	PLAN OF SUB. NO.	PERMIT REF. NO.	SCALE	SCALE AS SHOWN AT A1	DATE	PROJECT / DRAWING No.	SHEET No.	REVISION
A	25.02.21	ISSUED TO COUNCIL FOR APPROVAL	N.MECLAUD	Y.SONG	T.MOTET	A.BURROWS	PLAN OF SUB. NO.		0 5 10 20	Scale 1:500		8M2	02 of 08	E
B	09.04.21	INDENTED PARKING ADDED NEXT TO LOCAL OPEN SPACE	Y.SONG	Y.SONG	T.MOTET	A.BURROWS						1700E-022-002		
C	20.05.21	LOT LAYOUT UPDATED	Y.SONG	Y.SONG	T.MOTET	A.BURROWS								
D	26.05.21	CLIENT ISSUE: CROSSOVER LOCATION UPDATED	Y.SONG	Y.SONG	T.MOTET	A.BURROWS								
E	28.05.21	CLIENT ISSUE: CROSSOVER LOCATION UPDATED	Y.SONG	Y.SONG	T.MOTET	A.BURROWS								

PLAN OF SUB. NO.

PERMIT REF. NO.

0 5 10 20

Scale 1:500

SCALE AS SHOWN AT A1

Olivine Estate - Stage 22

Whittlesea City Council

Functional Design

Layout Plan - 1


MELWAYS REF

PROJECT / DRAWING No.

SHEET No.

REVISION

REFER SHEET 1700E-022-002 FOR CONTINUATION

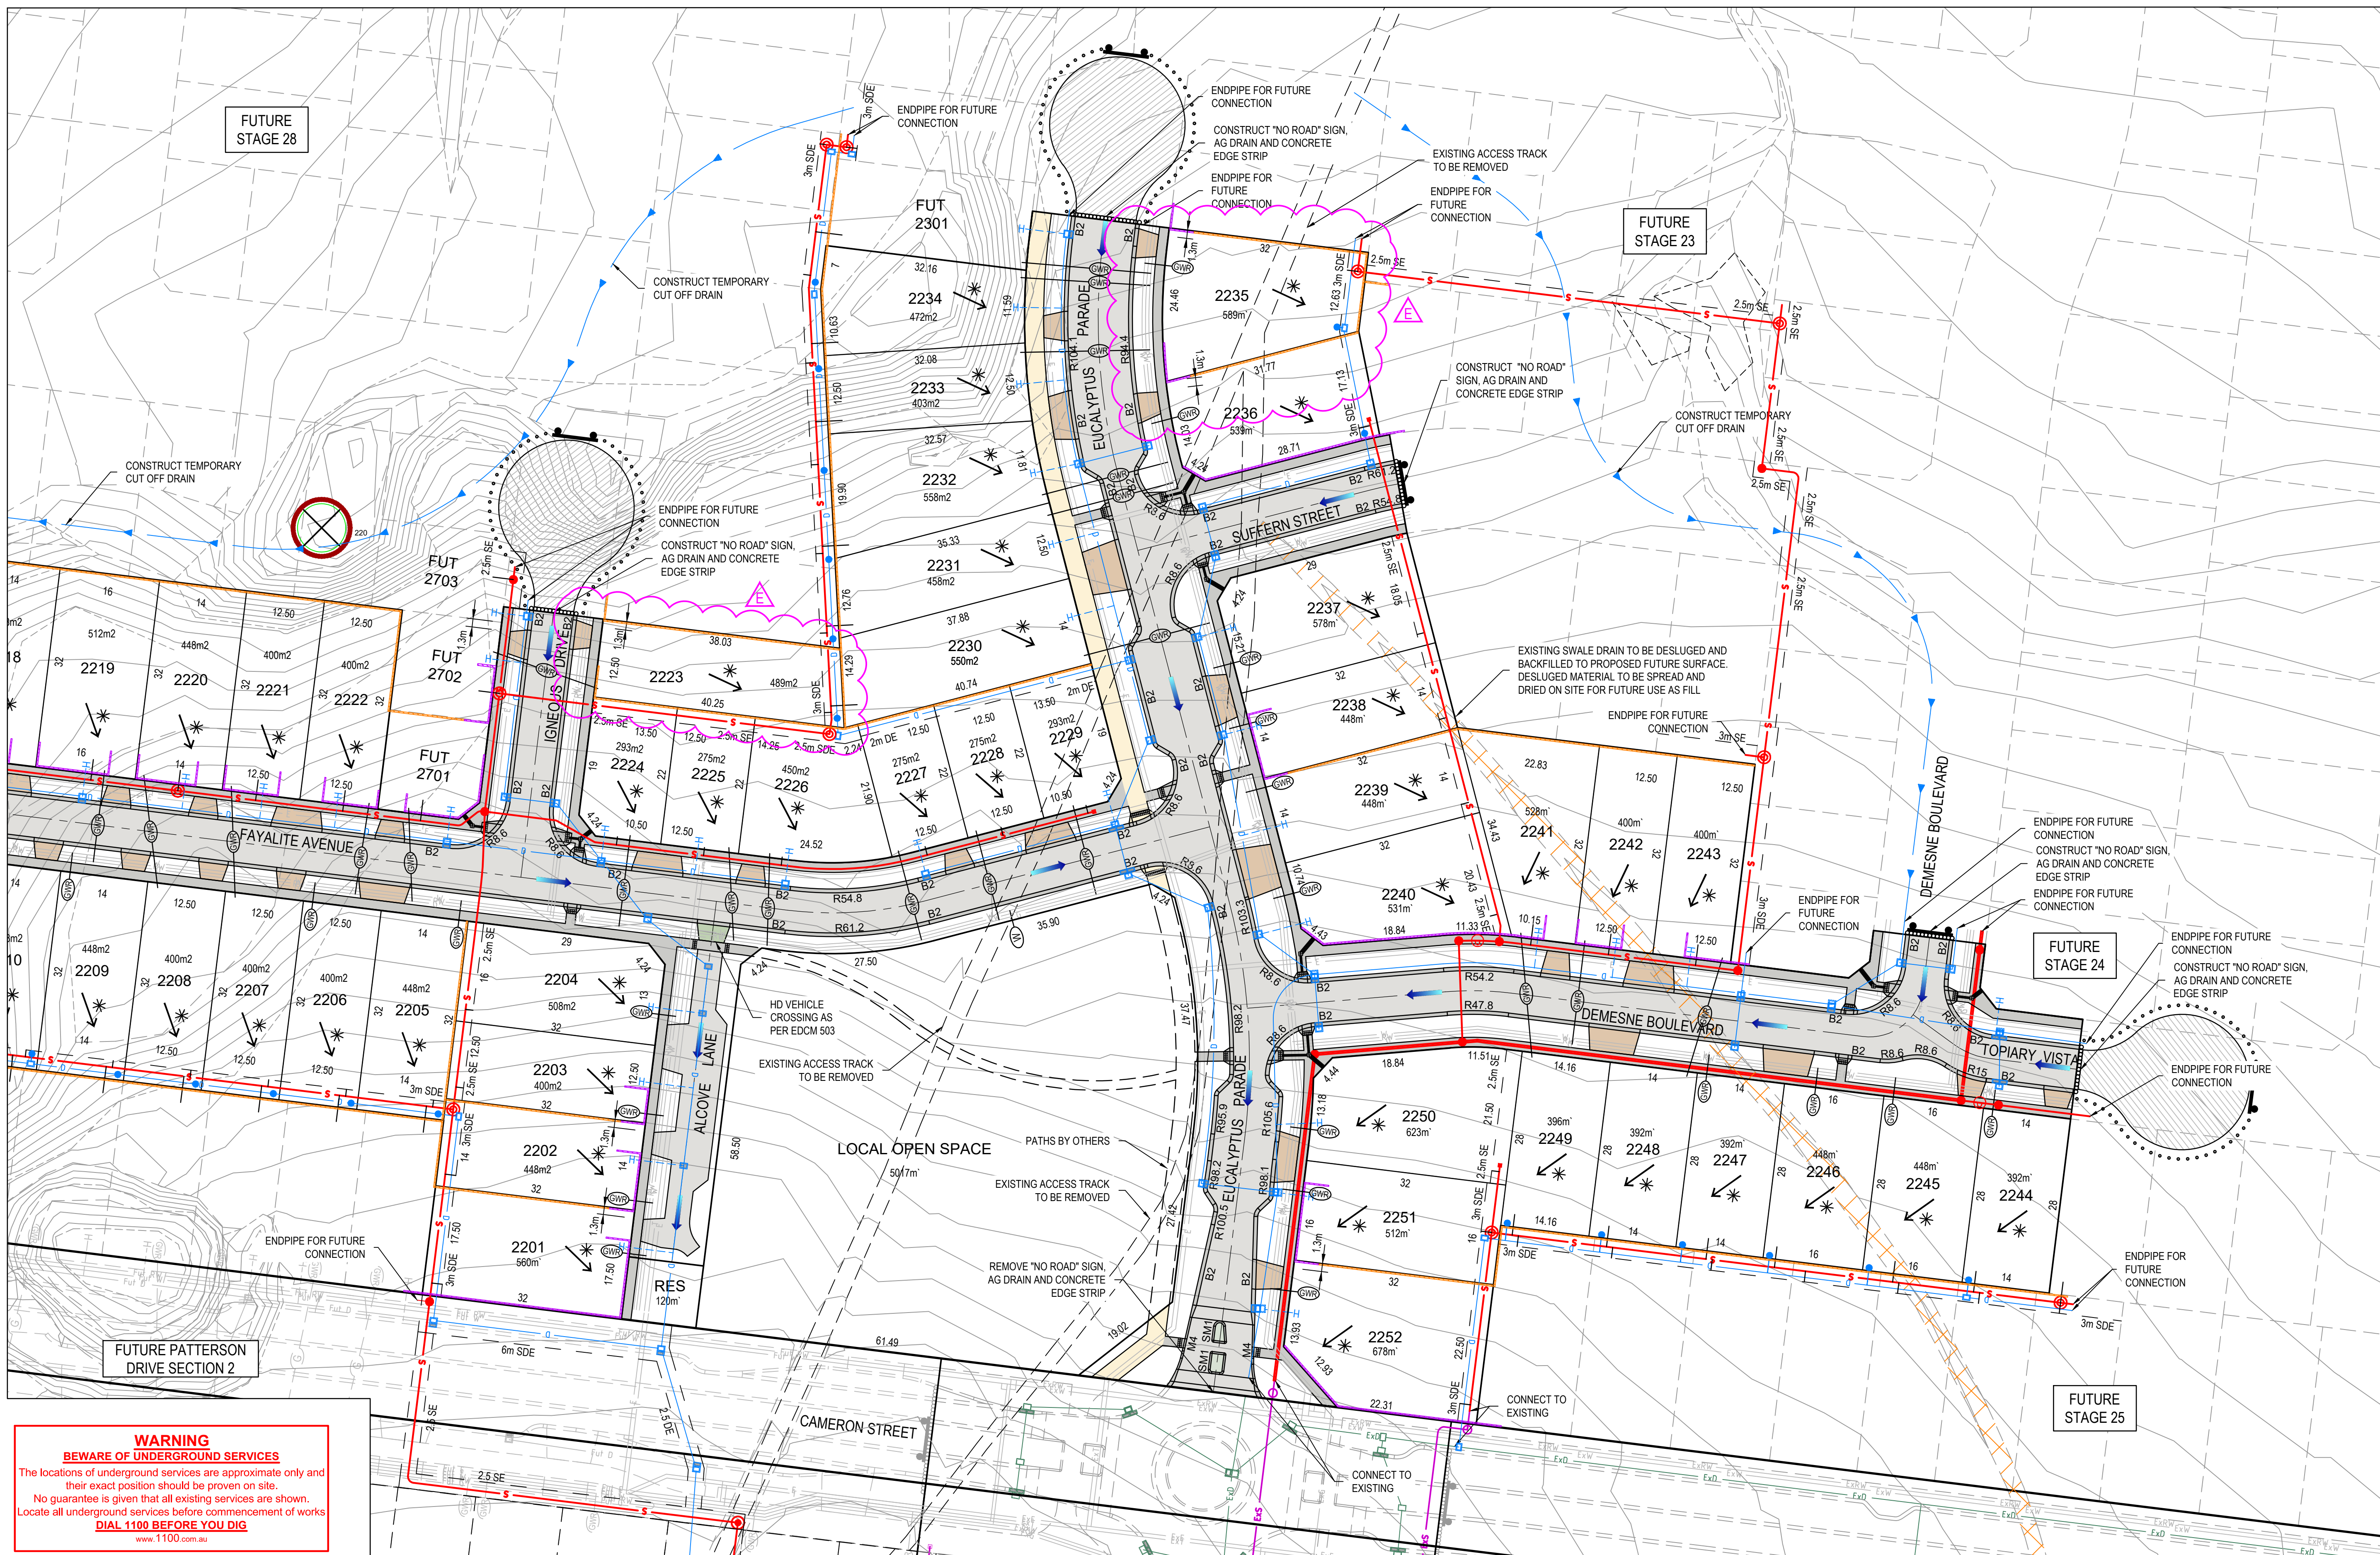

REV	DATE	AMENDMENT / REVISION DESCRIPTION	DRAFTER	DESIGNER	CHECKER	APPROVER	PLAN OF SUB. NO.	PERMIT REF. NO.	SCALE	DATE	PROJECT / DRAWING No.	SHEET No.	REVISION
A	25.02.22	ISSUED TO COUNCIL FOR APPROVAL	N.MEELAUD	Y.SONG	T.MOTET	A.BURROWS	1		0 5 10 20		8M2	03 of 08	
B	09.04.21	INDENTED PARKING ADDED NEXT TO LOCAL OPEN SPACE	Y.SONG	Y.SONG	T.MOTET	A.BURROWS	2		Scale 1:500		1700E-022-003		
C	20.05.21	LOT LAYOUT UPDATED	Y.SONG	Y.SONG	T.MOTET	A.BURROWS	3		SCALE AS SHOWN AT A1				
D	25.05.21	CLIENT ISSUE: CROSSOVER LOCATION UPDATED	Y.SONG	Y.SONG	T.MOTET	A.BURROWS	4						
E	28.05.21	CLIENT ISSUE: CROSSOVER LOCATION UPDATED	Y.SONG	Y.SONG	T.MOTET	A.BURROWS	5						



Quality Management ISO 9001
Global-Mark.com.au®



O&M Management AS/NZS 1538
Global-Mark.com.au®



Environmental Management ISO 14001
Global-Mark.com.au®



SMEC
Member of the Surlana Jurong Group
ABN 47 065 475 149
Collins Square, Tower 4, Level 20, 727 Collins St
Melbourne, VIC, 3008, Australia
03 9514 1500



Olivine Estate - Stage 22
Whittlesea City Council
Functional Design
Layout Plan - 2

MELWAYS REF
8M2

PROJECT / DRAWING No.
1700E-022-003

SHEET No.
03 of 08

REVISION
E

DWG PATH: V:\Vault\Projects_Urban\1700E-Olivine\1700E-22\DWG\1700E-022-003.dwg PRINTED BY: YS14348 on 28/05/2021 at 10:18:42 AM

© SMEC 2021. Digital information supplied by this office is for information only, in the event of any discrepancies this should be discussed with the superintendent. Set out should be carried out in accordance with Relevant Authority standard drawings or as nominated by SMEC.