


LEGEND - LOT LEVELS PLAN	
ALL PROPOSED, FUTURE & EXISTING SERVICE LOCATIONS ARE SHOWN INDICATIVELY	
141.34	EXISTING SURFACE LEVEL
FS140.35	FINISHED BUILDING LINE LEVEL
FR157.40	FINISHED RIDGE LINE LEVEL
TW157.40	TOP OF RETAINING WALL LEVEL
BW157.40	BOTTOM OF RETAINING WALL LEVEL
	STRUCTURAL FILL >200mm DEEP
	CUT >200mm DEEP
	TYPE 1 SLEEPER RETAINING WALL REQUIRED (HEIGHT TO BE DETERMINED)
	TYPE 2 SLEEPER RETAINING WALL REQUIRED (HEIGHT TO BE DETERMINED)
	ROCK RETAINING WALL REQUIRED (HEIGHT TO BE DETERMINED)

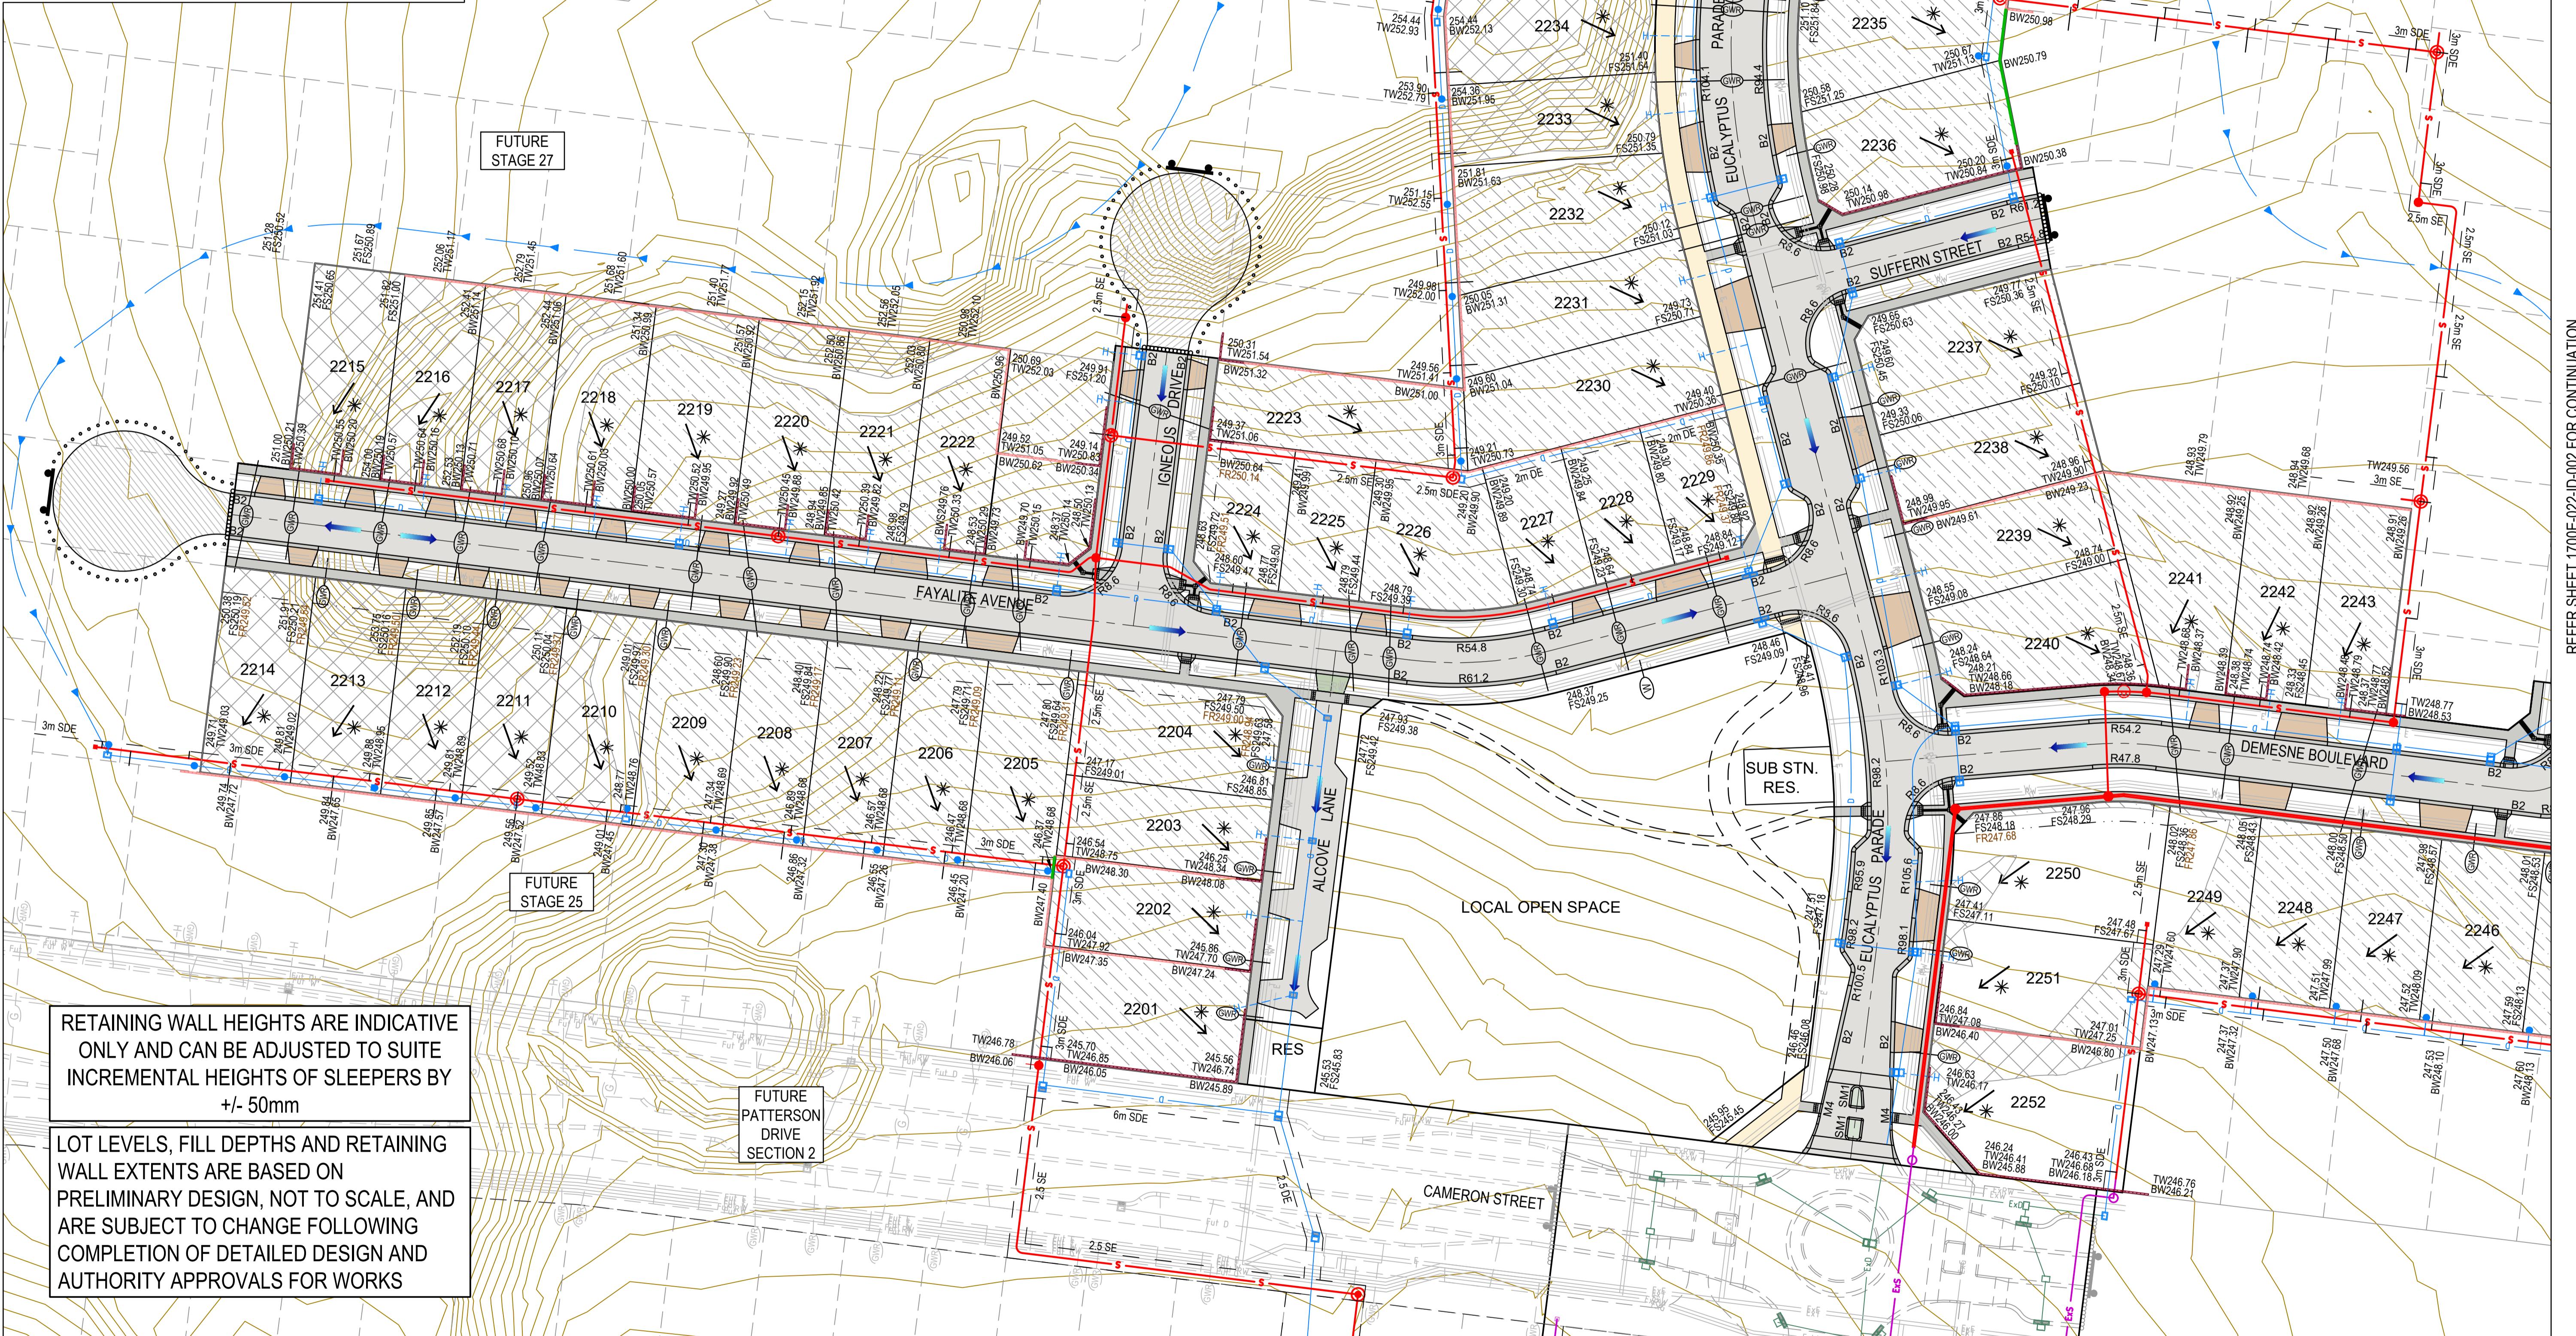


REV	DATE	AMENDMENT / REVISION DESCRIPTION	DRAFTER	DESIGNER	CHECKER	APPROVER	PLAN OF SUB. NO.	PERMIT REF. NO.
A	01/06/21	ISSUED FOR INFORMATION ONLY	K.SHRESTHA	Y.SONG	T.MOTET	A.BURROWS	Quality Management ISO 9001 OHS Management AS/NZS 4884 Environmental Management ISO 14001 Global-Mark.com.au®	Global-Mark.com.au®

INFORMATION ONLY

Scale 1:500

SCALE AS SHOWN AT A1

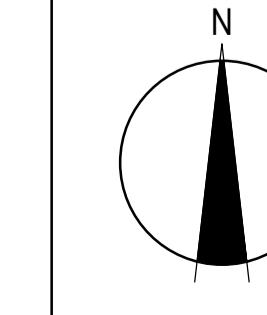


SMEC
Member of the Surbana Jurong Group
ABN 47 065 475 149
Collins Square, Tower 4 Level 20, 727 Collins St
Melbourne, VIC, 3008, Australia
03 9514 1500


mirvac


Olivine Estate - Stage 22
Whittlesea City Council

Lot Level Plan - 1

MELWAYS REF 8M2 PROJECT DRAWING NO. 1700E-022-ID-001 SHEET NO. 01 of 02 REVISION A

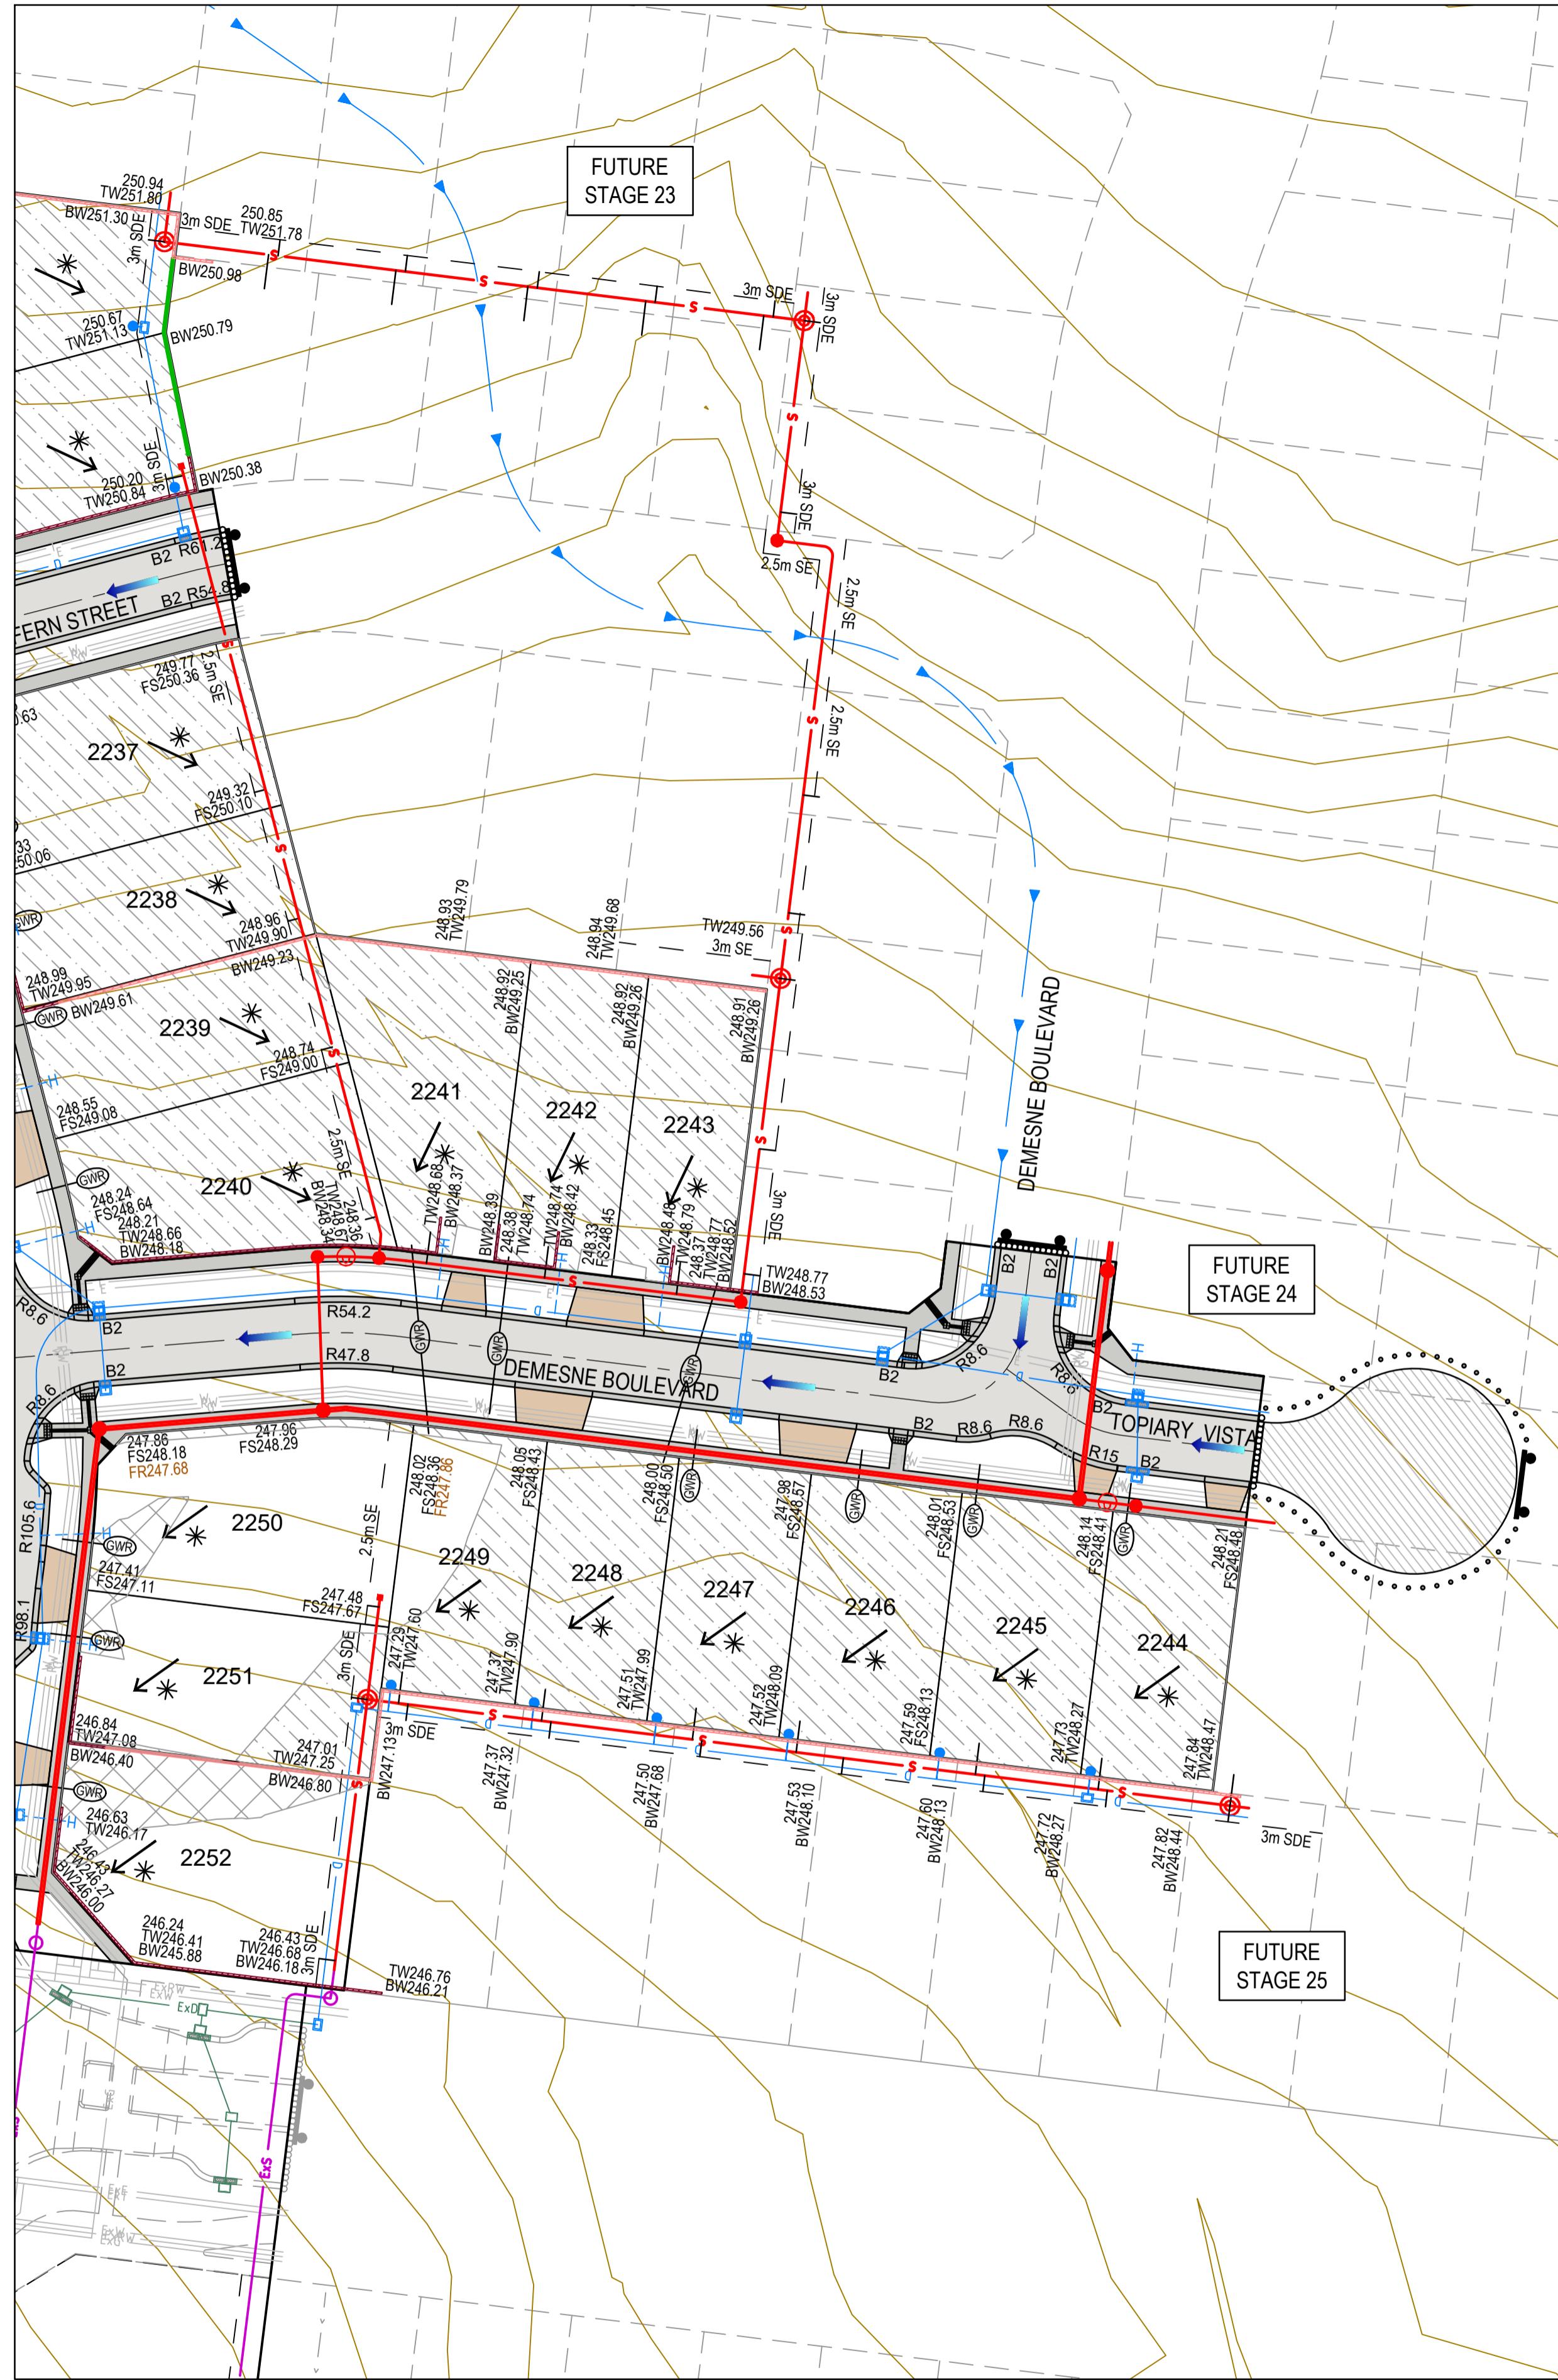

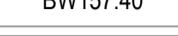
LEGEND - LOT LEVELS PLAN	
ALL PROPOSED, FUTURE & EXISTING SERVICE LOCATIONS ARE SHOWN INDICATIVELY	
141.34	EXISTING SURFACE LEVEL
FS140.35	FINISHED BUILDING LINE LEVEL
FR157.40	FINISHED RIDGE LINE LEVEL
TW157.40	TOP OF RETAINING WALL LEVEL
BW157.40	BOTTOM OF RETAINING WALL LEVEL
	STRUCTURAL FILL > 200mm DEEP
	CUT > 200mm DEEP
	TYPE 1 SLEEPER RETAINING WALL REQUIRED (HEIGHT TO BE DETERMINED)
	TYPE 2 SLEEPER RETAINING WALL REQUIRED (HEIGHT TO BE DETERMINED)
	ROCK RETAINING WALL REQUIRED (HEIGHT TO BE DETERMINED)

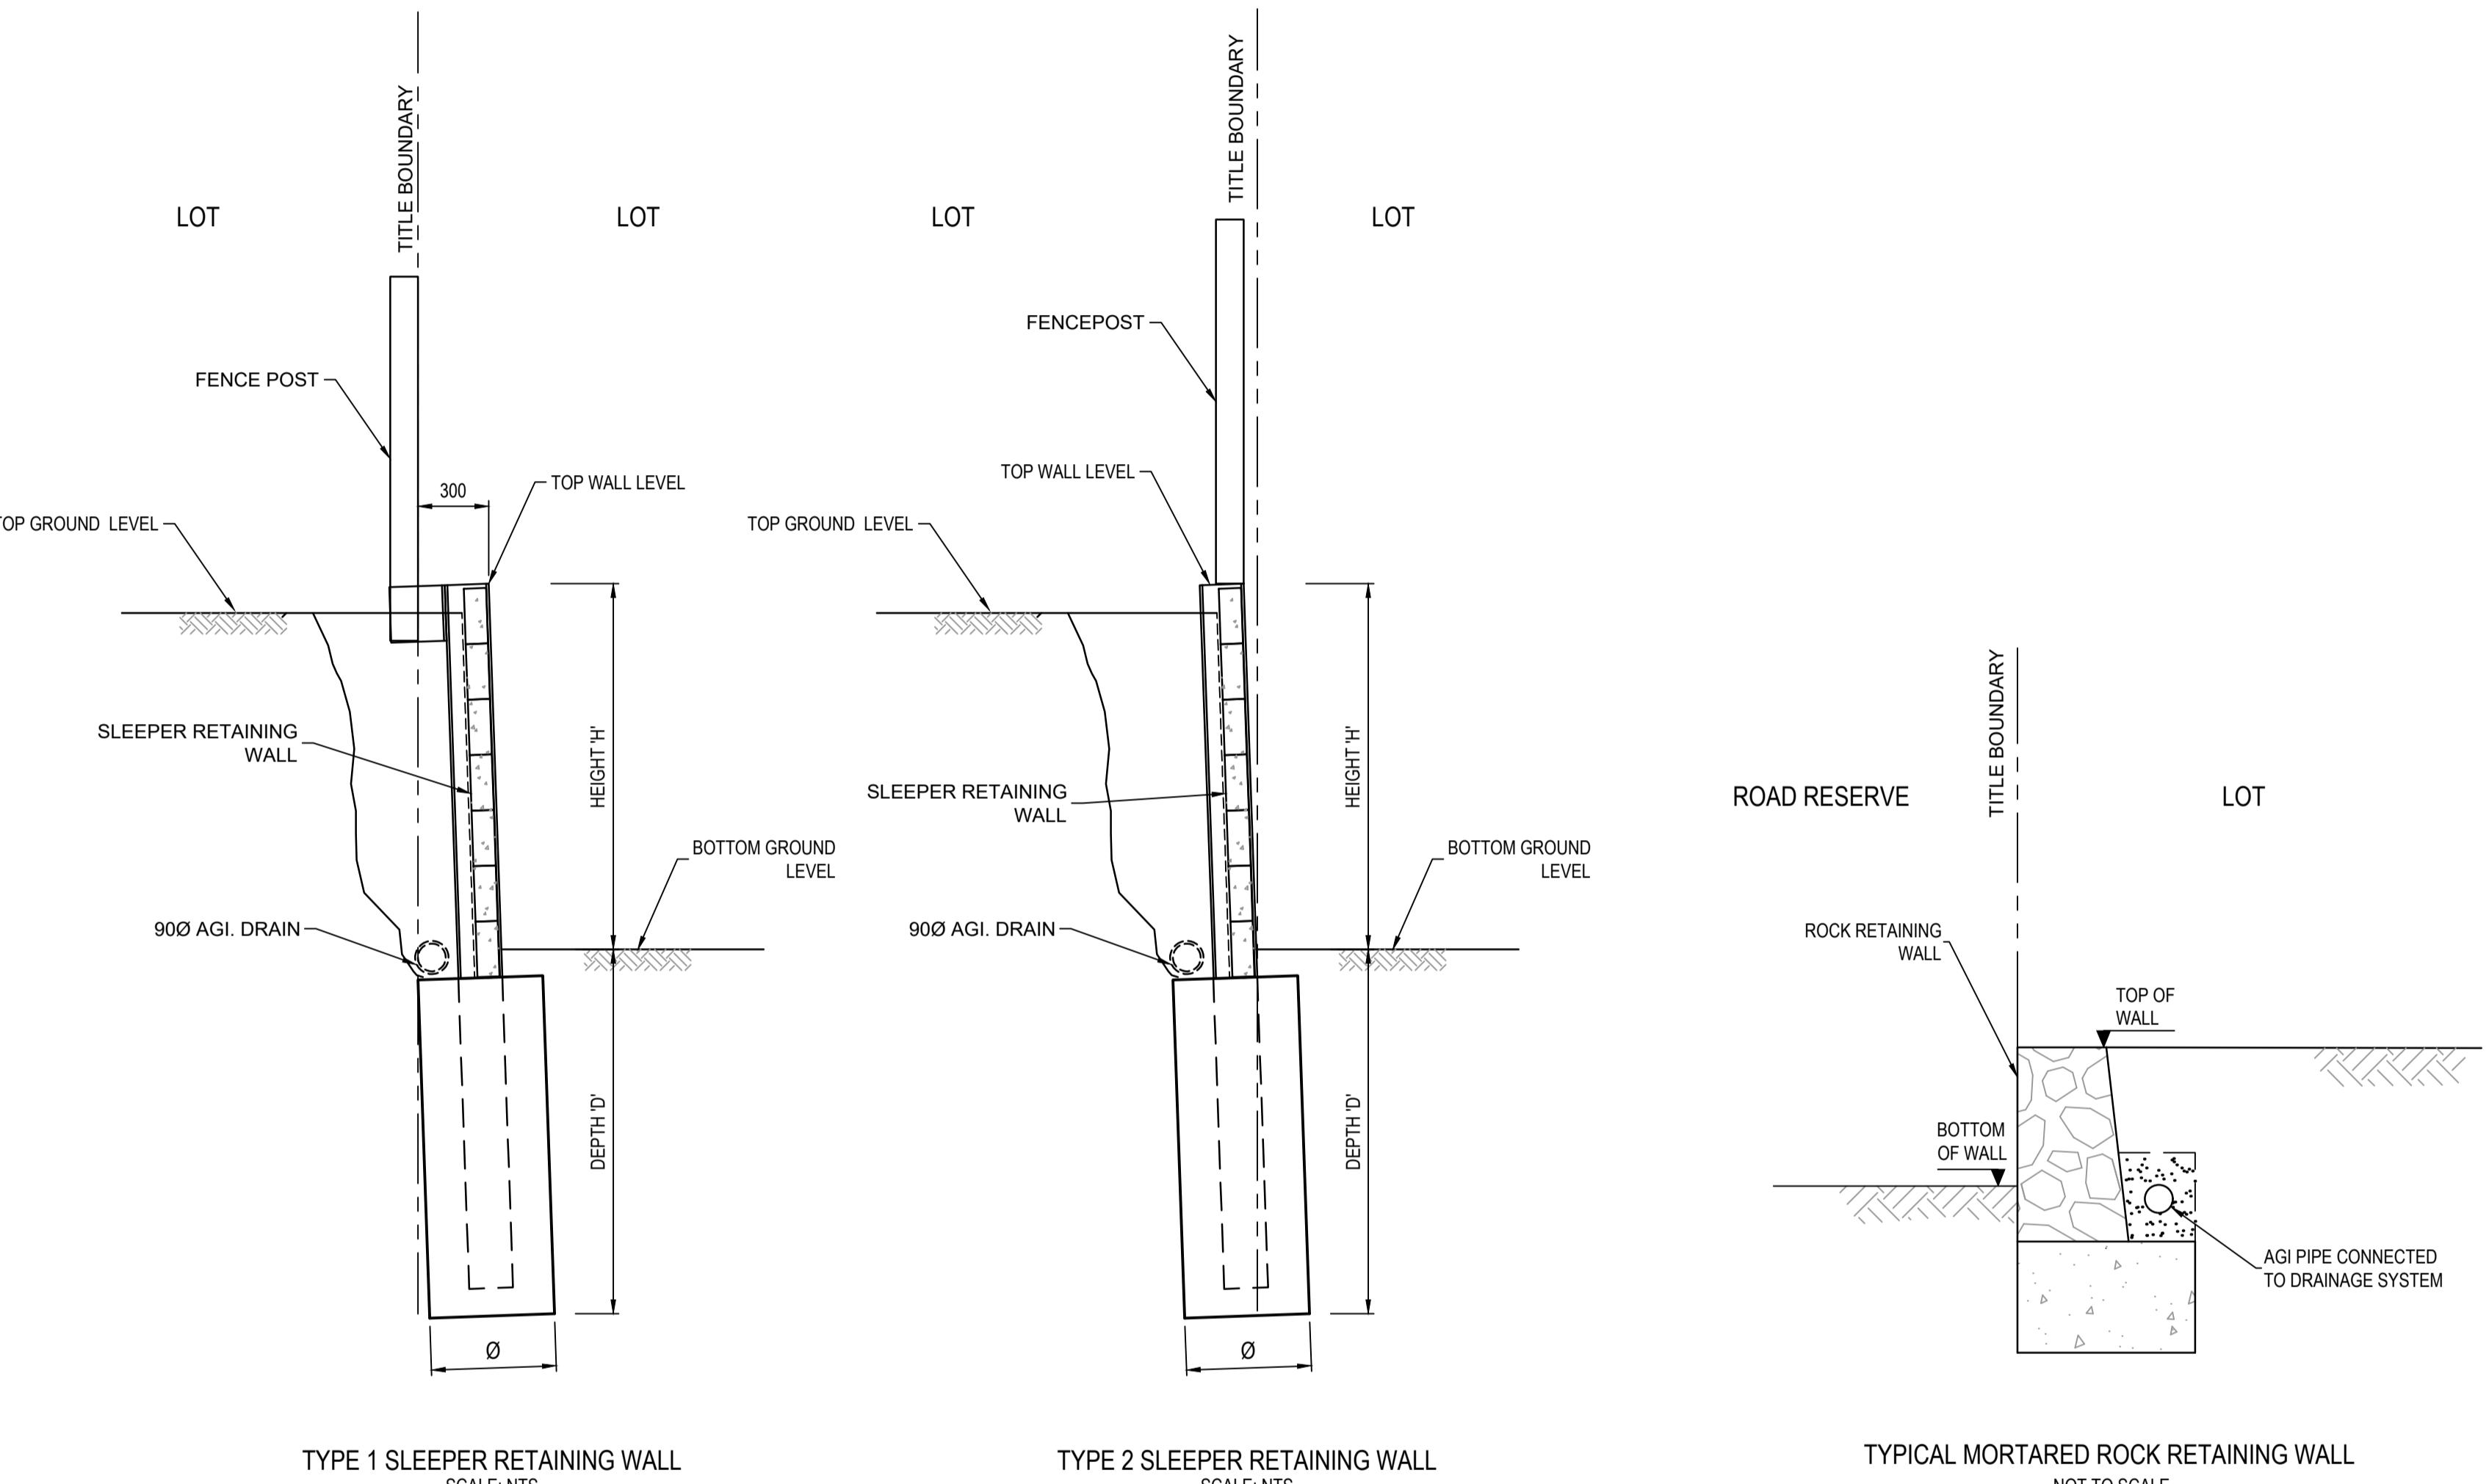

RETAINING WALL HEIGHTS ARE INDICATIVE
ONLY AND CAN BE ADJUSTED TO SUITE
INCREMENTAL HEIGHTS OF SLEEPERS BY
+/- 50mm

LOT LEVELS, FILL DEPTHS AND RETAINING
WALL EXTENTS ARE BASED ON
PRELIMINARY DESIGN, NOT TO SCALE, AND
ARE SUBJECT TO CHANGE FOLLOWING
COMPLETION OF DETAILED DESIGN AND
AUTHORITY APPROVALS FOR WORKS

REV	DATE	AMENDMENT / REVISION DESCRIPTION	DRAFTER	DESIGNER	CHECKER	APPROVER	PLAN OF S
A	01.06.21	ISSUED FOR INFORMATION ONLY	K.SHRESTHA	Y.SONG	T.MOTET	A.BURROWS	   Global-Mark.com.au ® Global-Mark.com.au ® Global-Mark.com.au ®

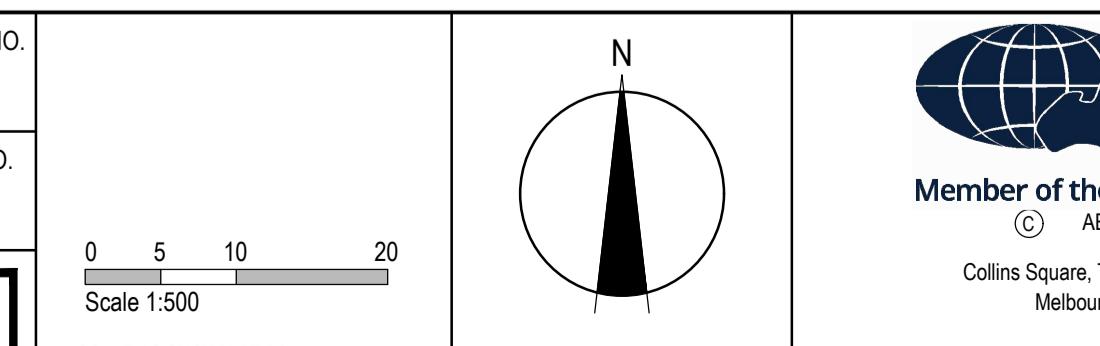

Olivine Estate - Stage 22

Whittlesea City Council

Lot Level Plan - 2

MELWAYS REF 8M2	PROJECT / DRAWING No. 1700E-022-ID-002	SHEET No. 02 of 02	REVISION A
--------------------	--	------------------------------	----------------------